



東 面

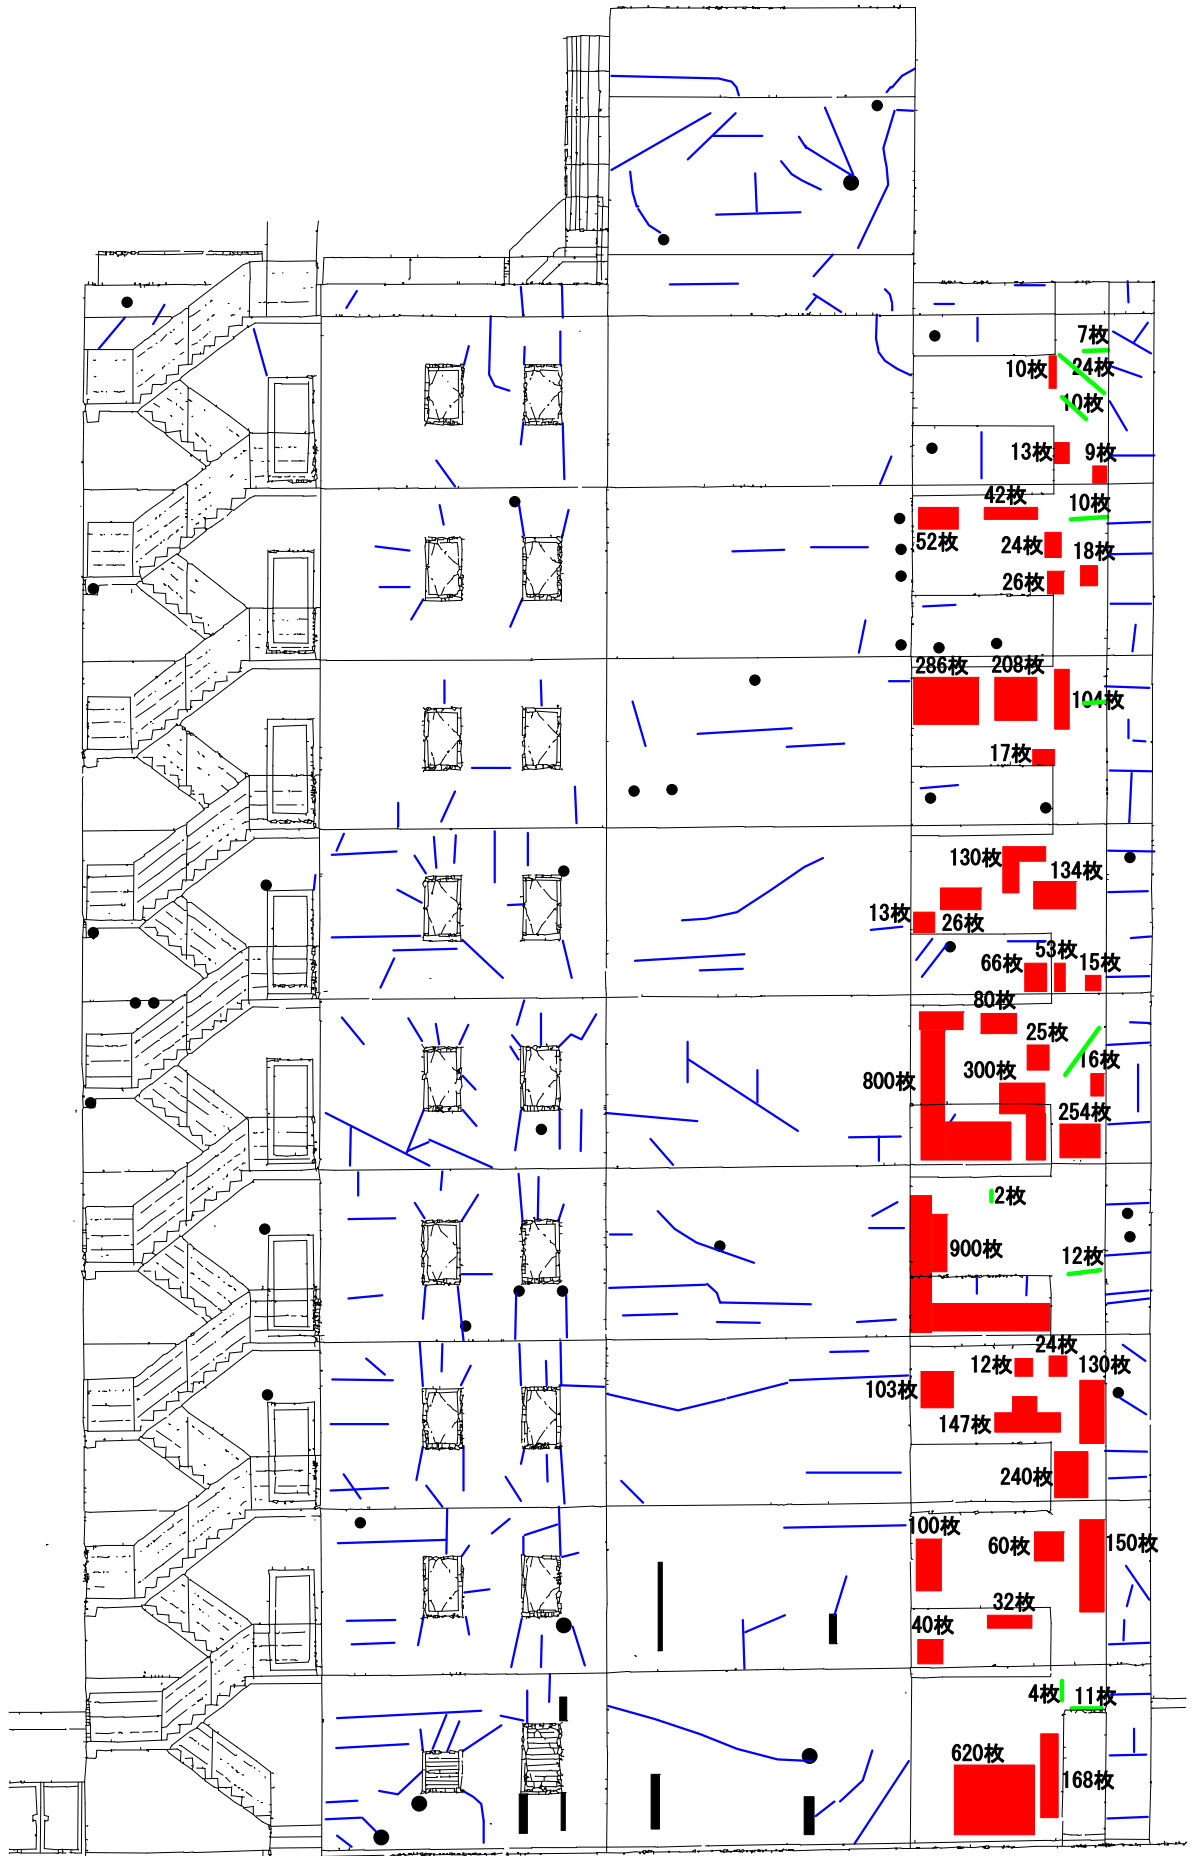


南 面




西 面

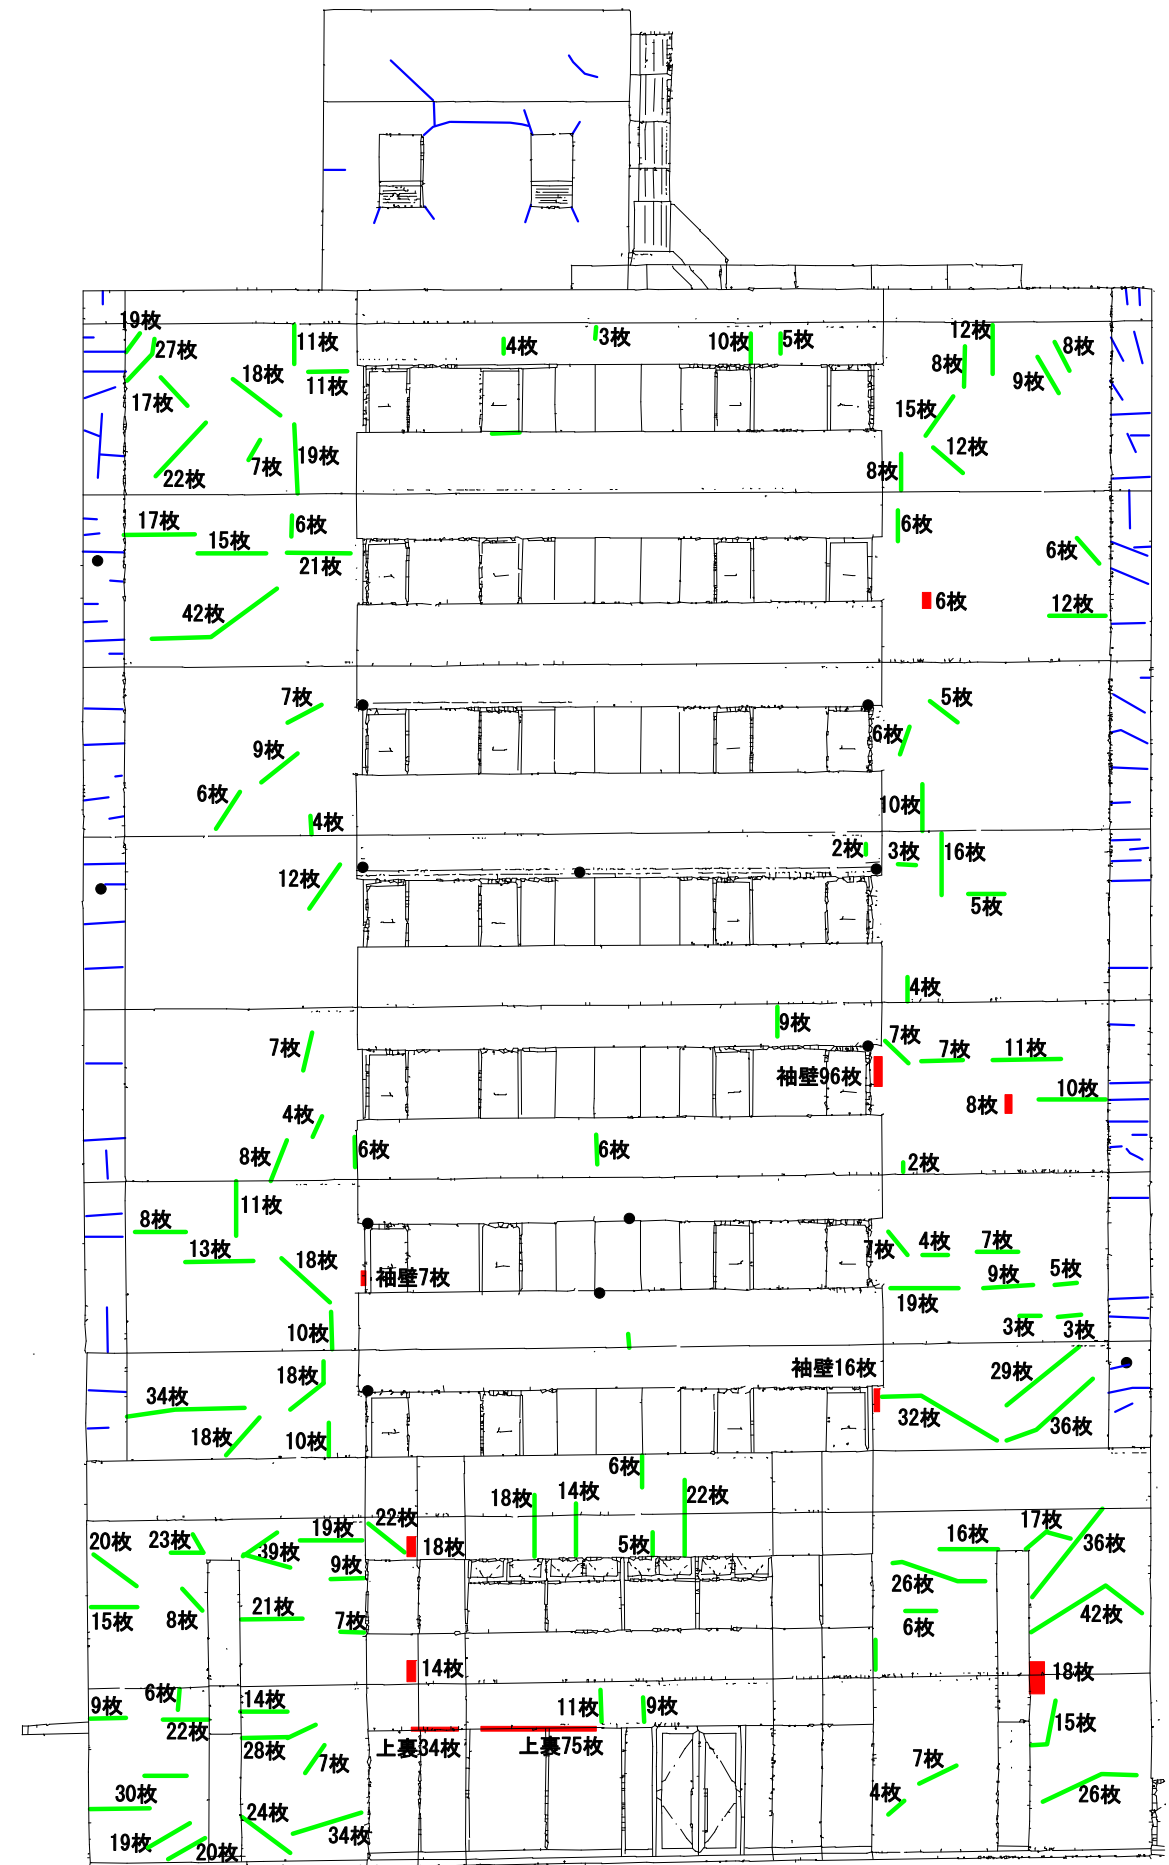


北面

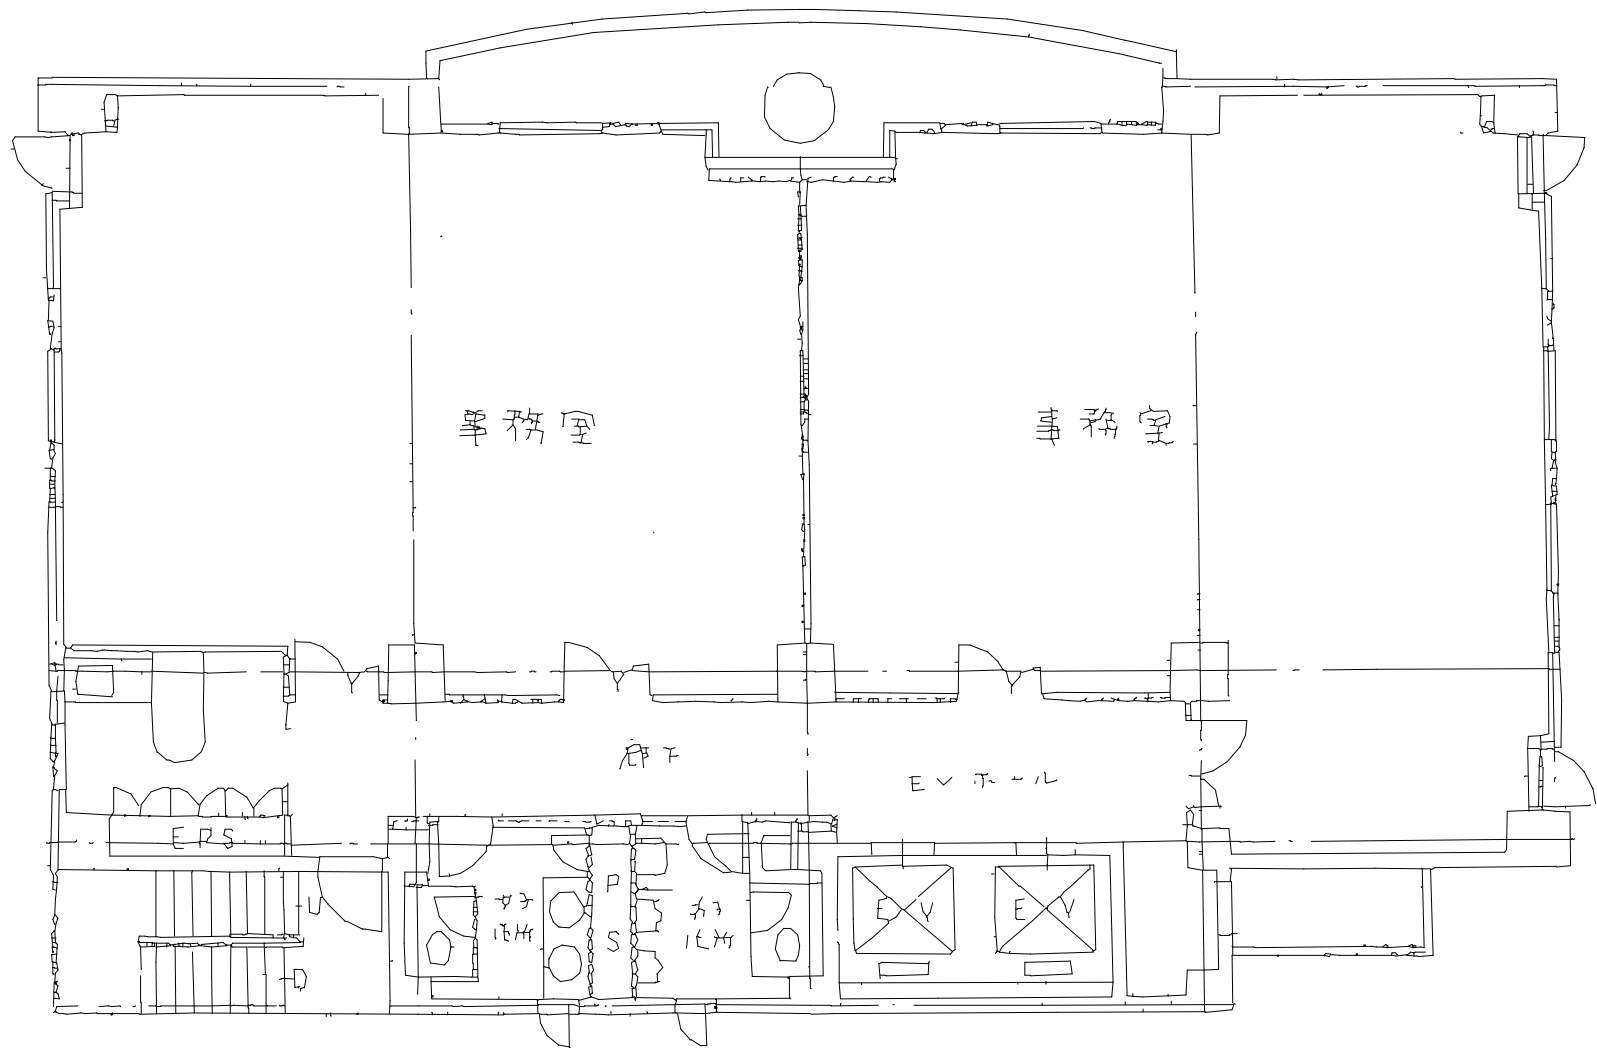


9 F 天井

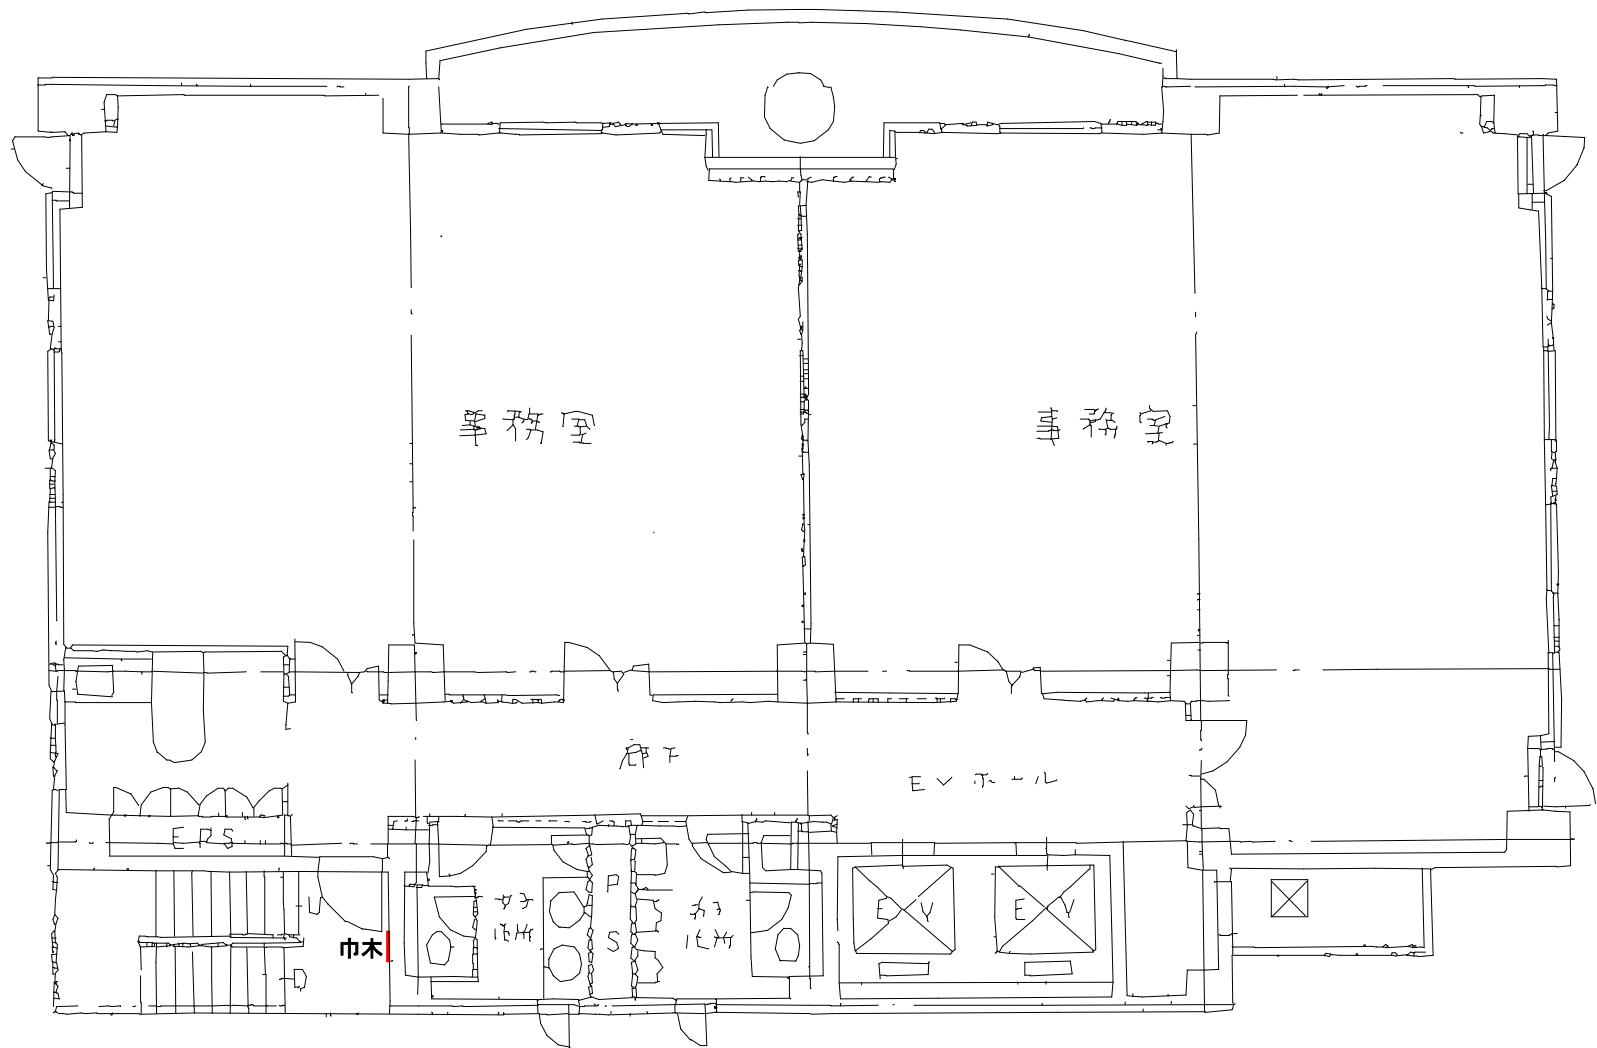

9 F 床

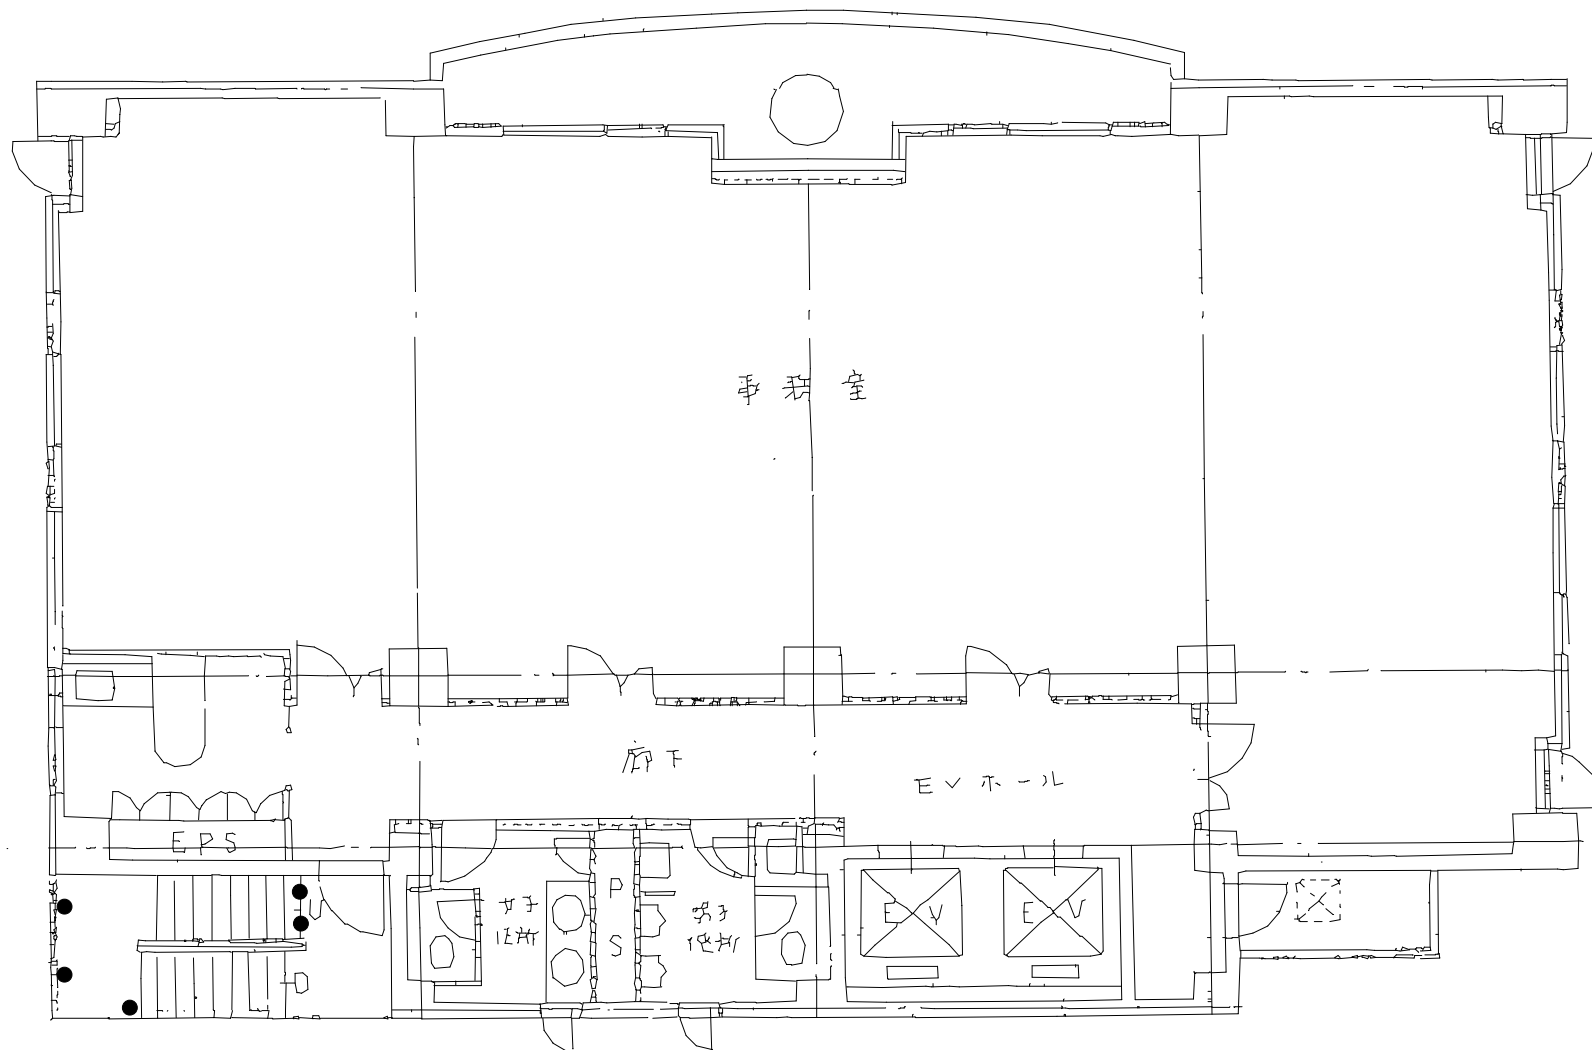


8 F 天井

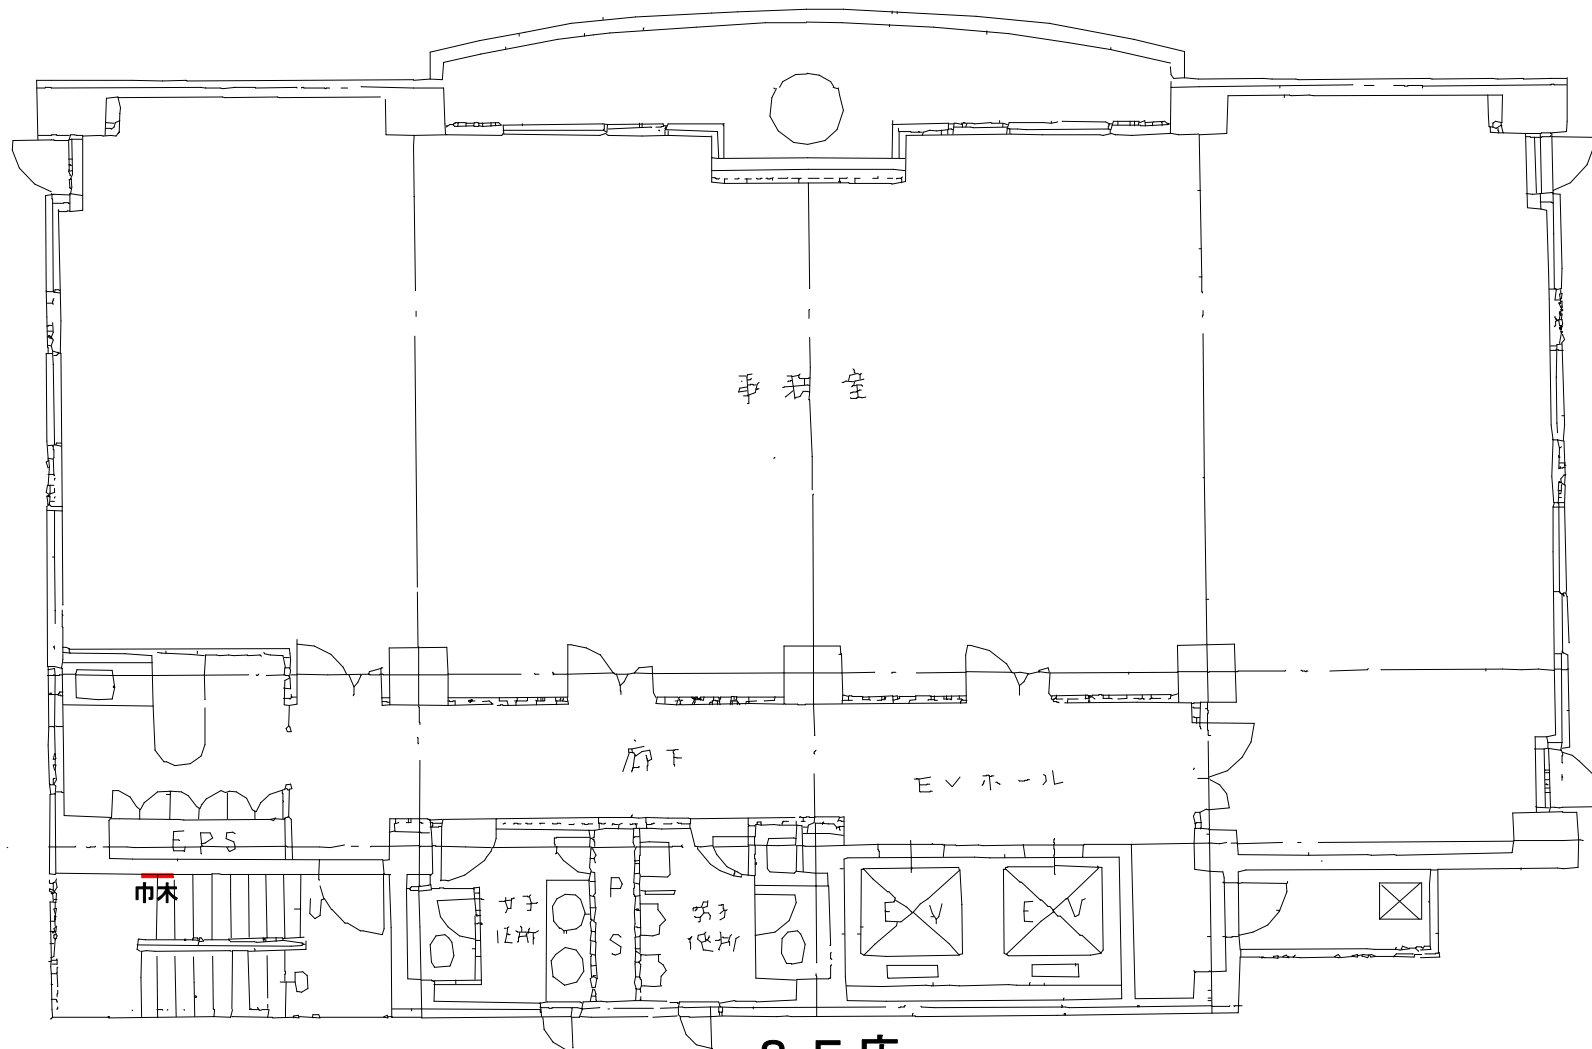


8 F 床




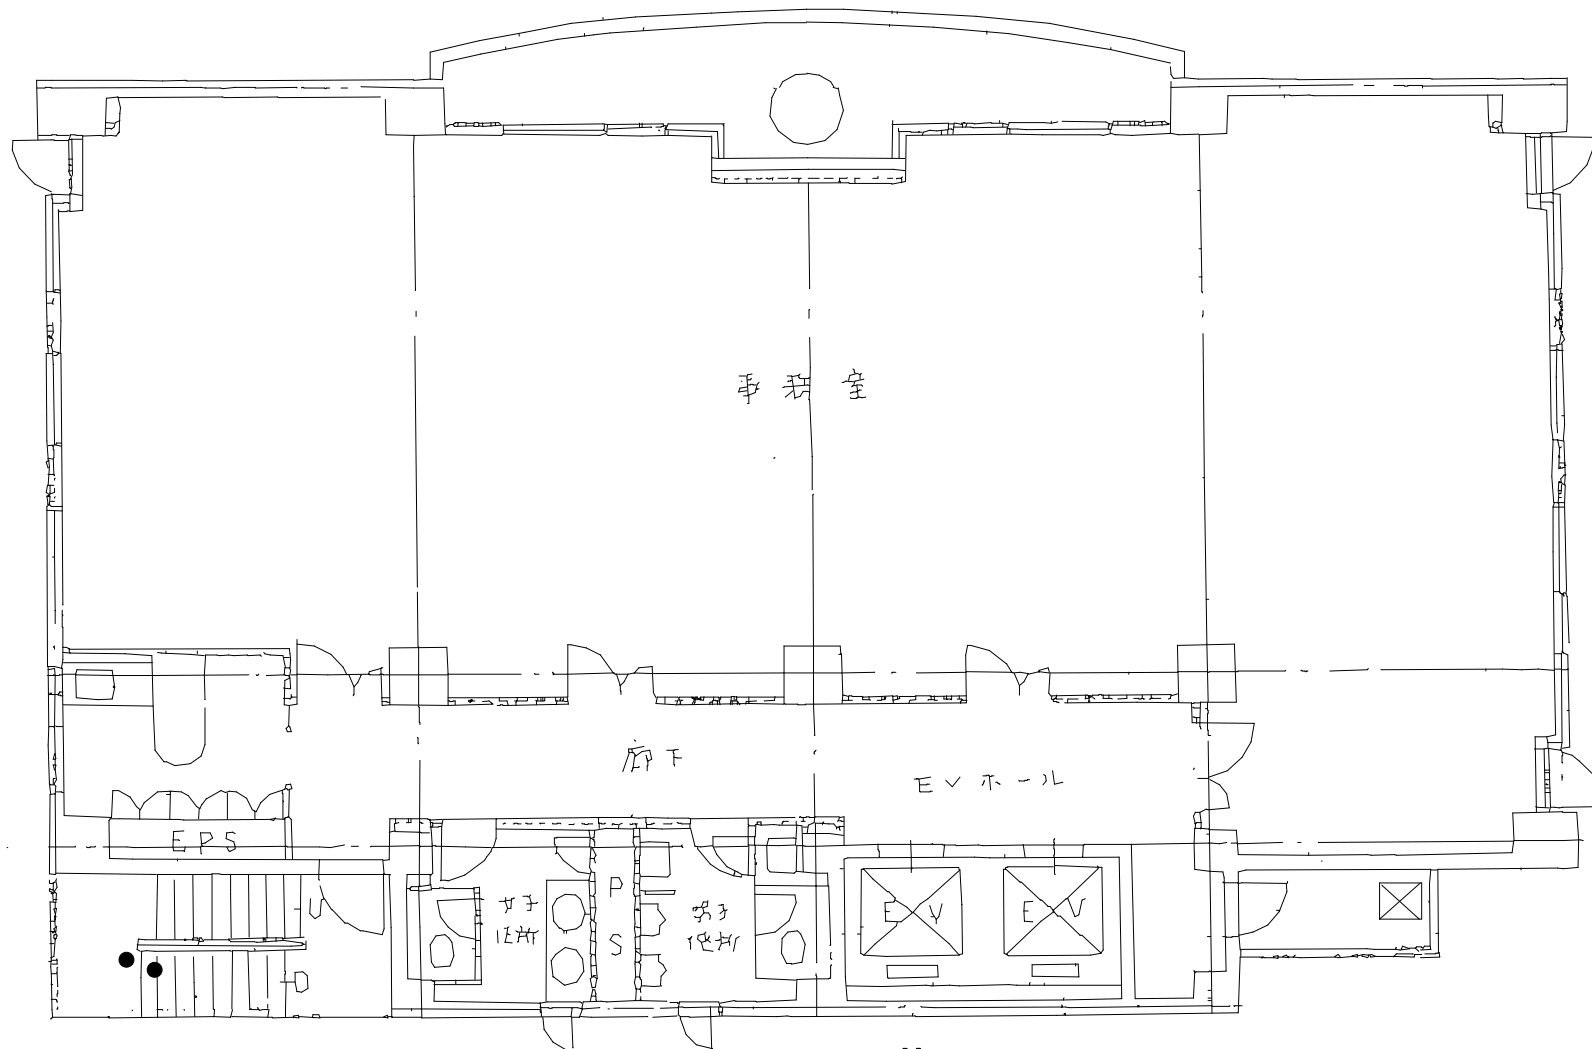


7 F 天井

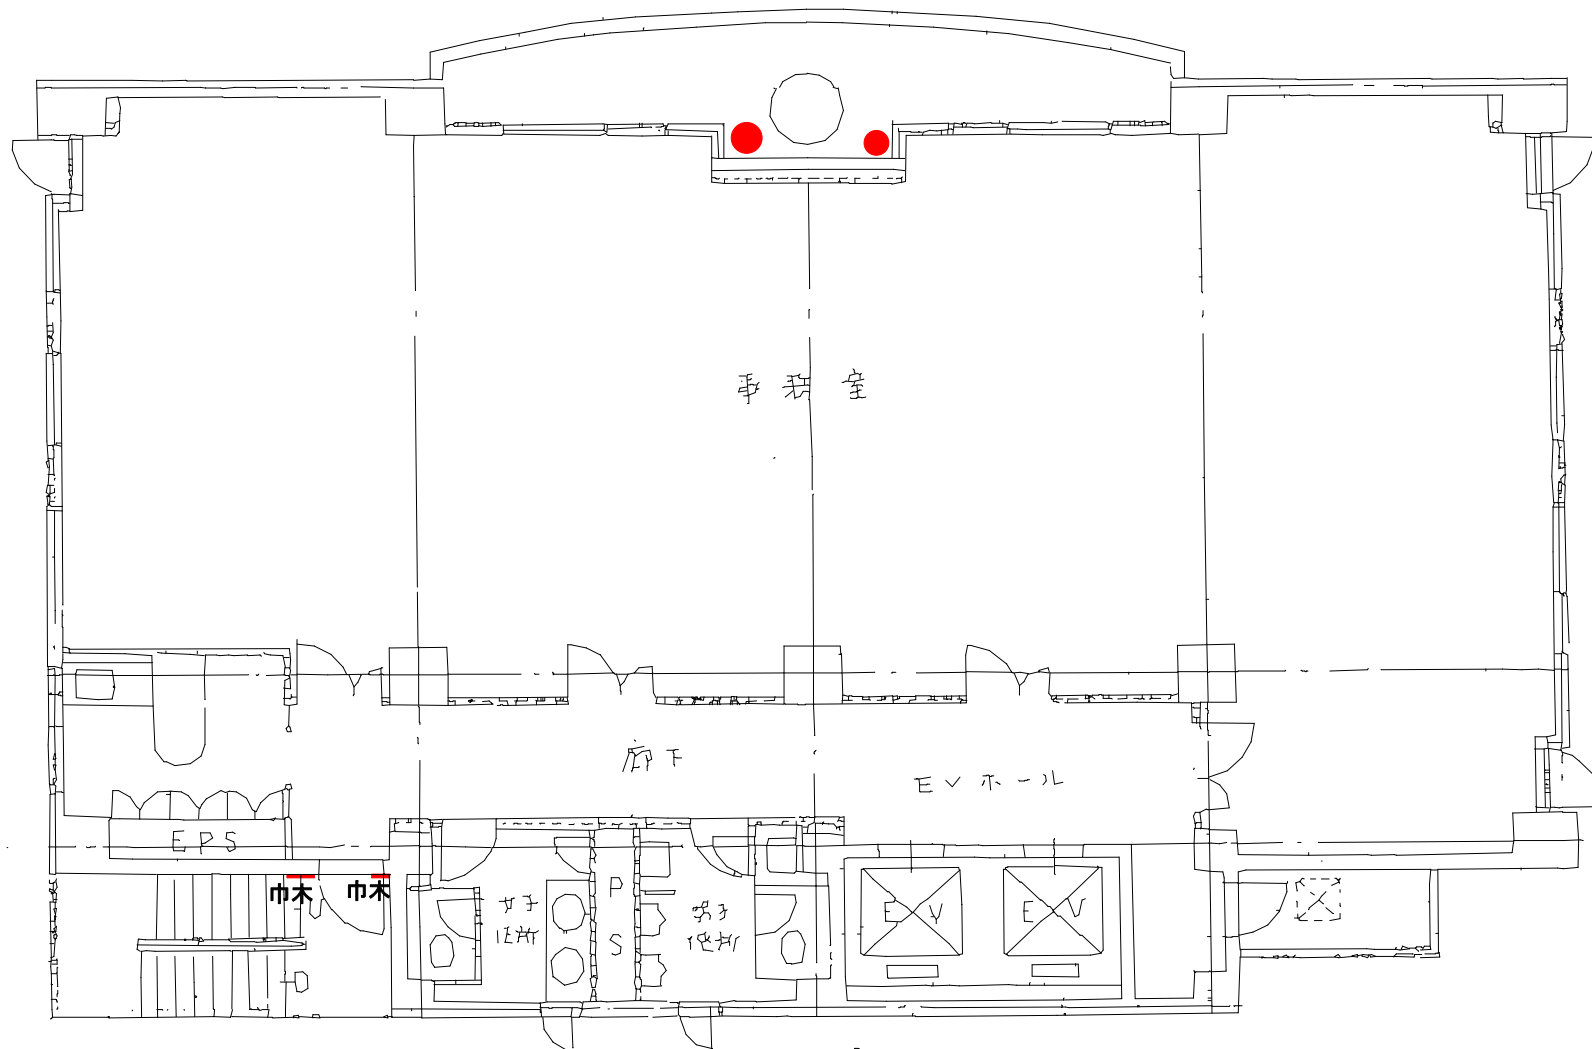


7 F 床

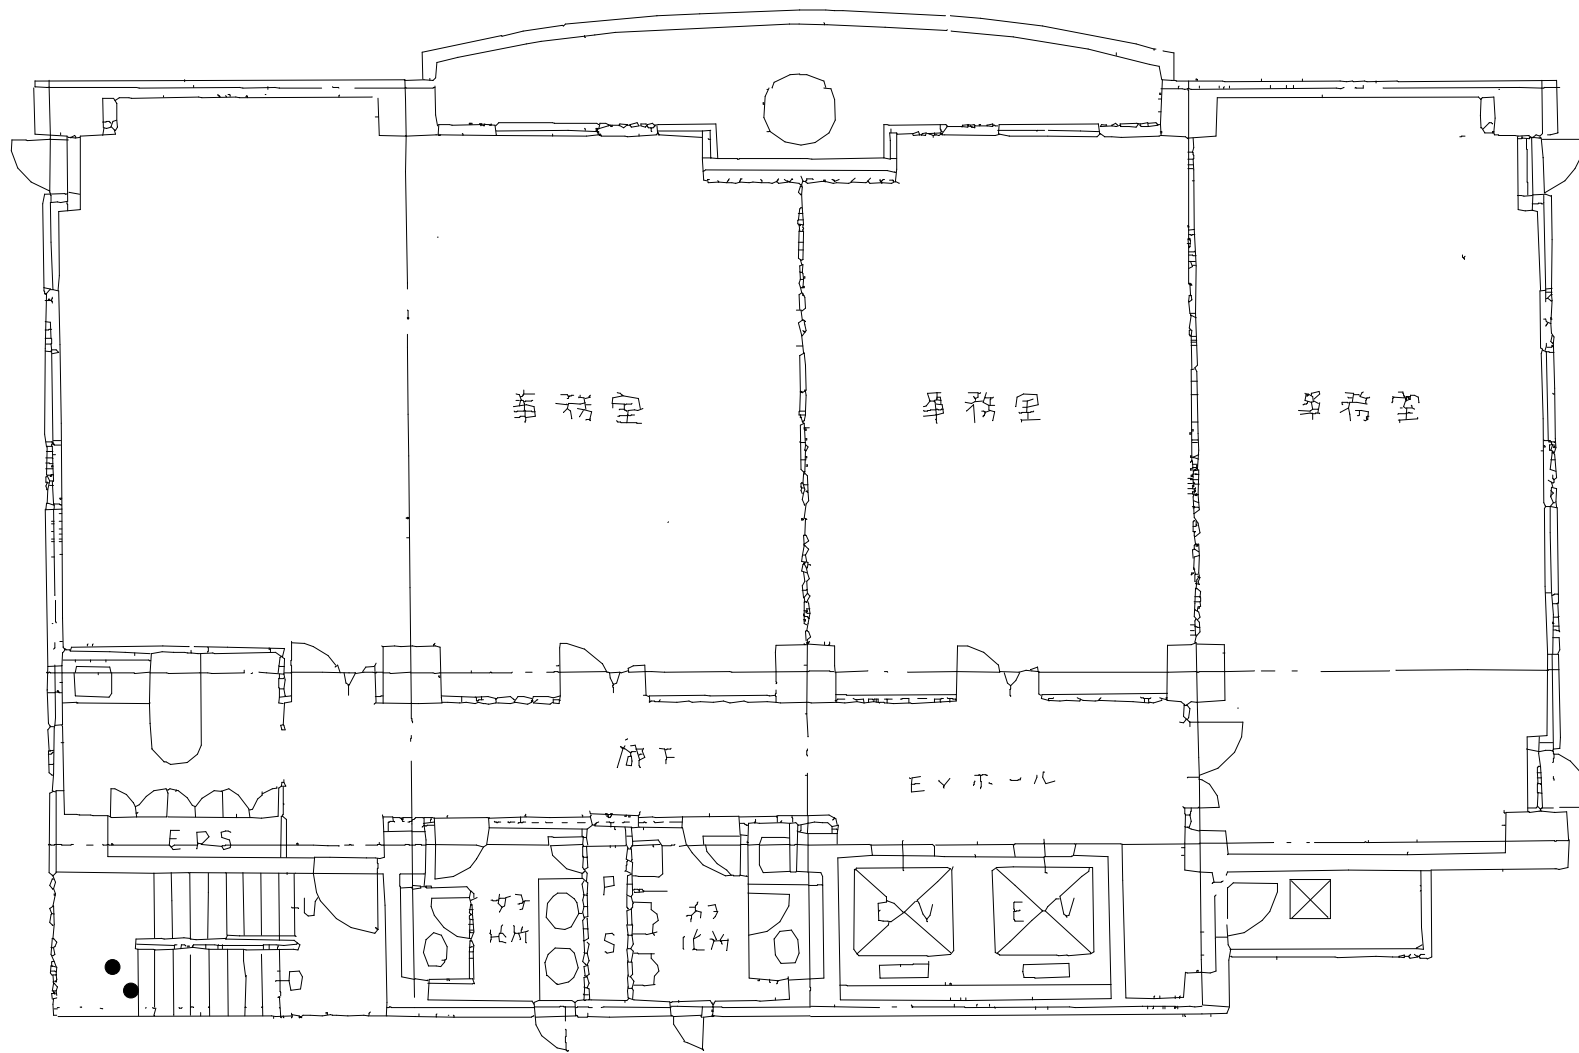


6 F 天井

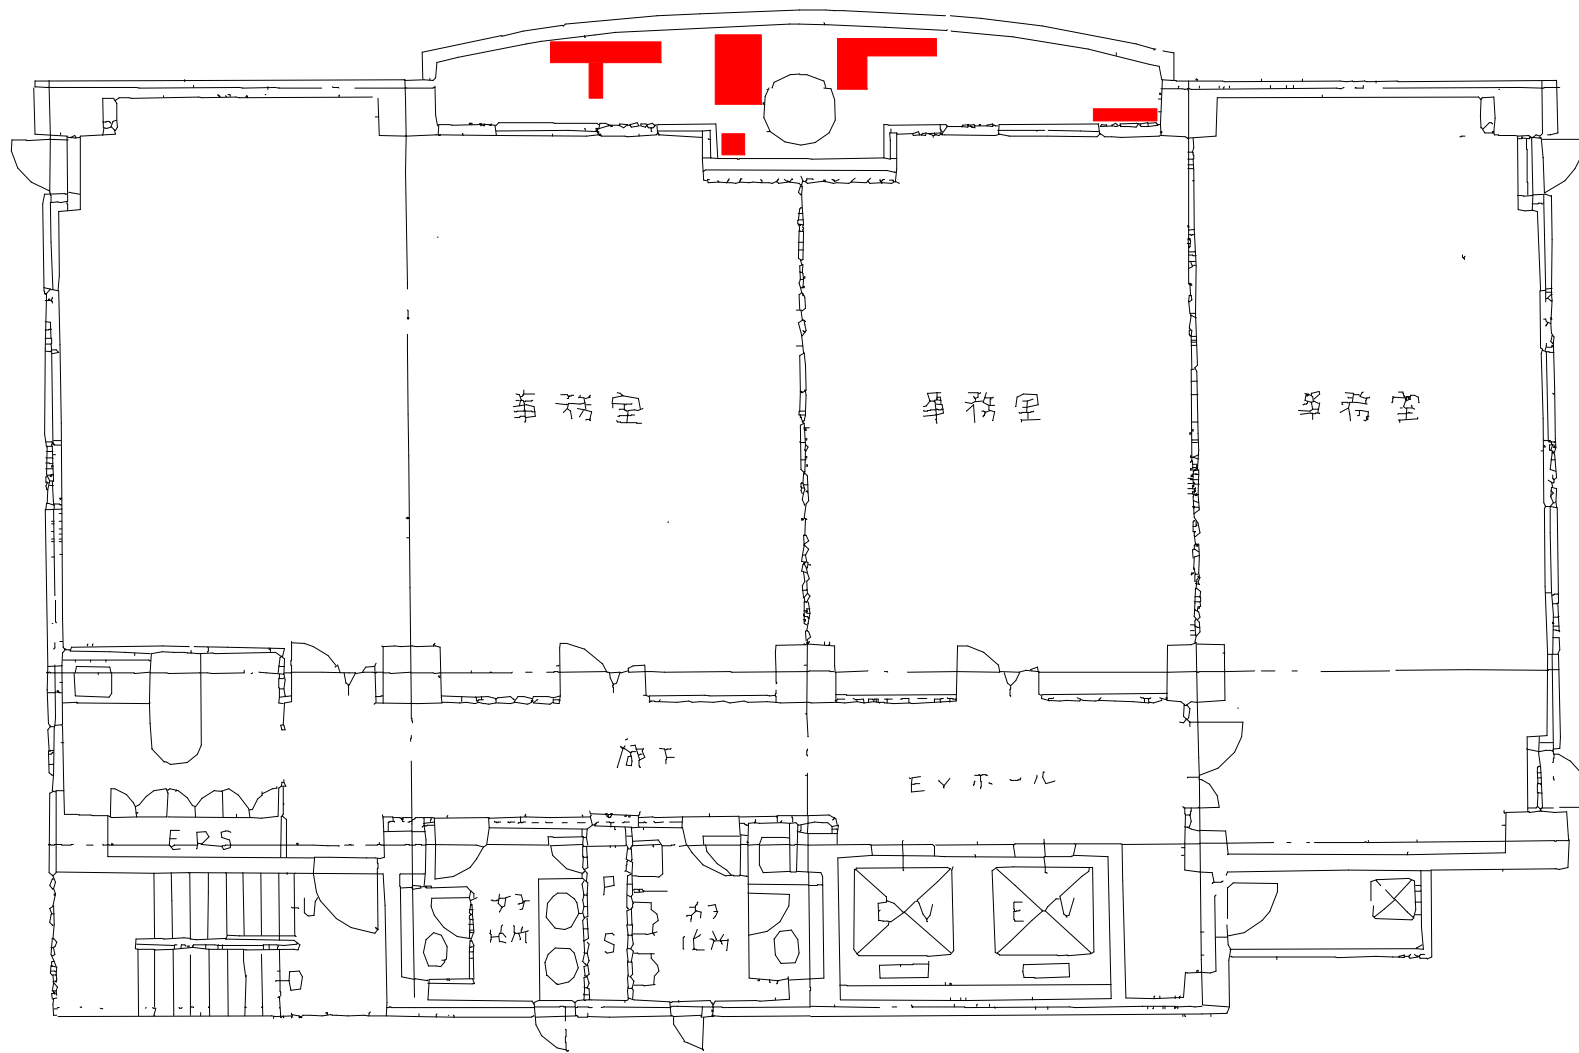


6 F 床

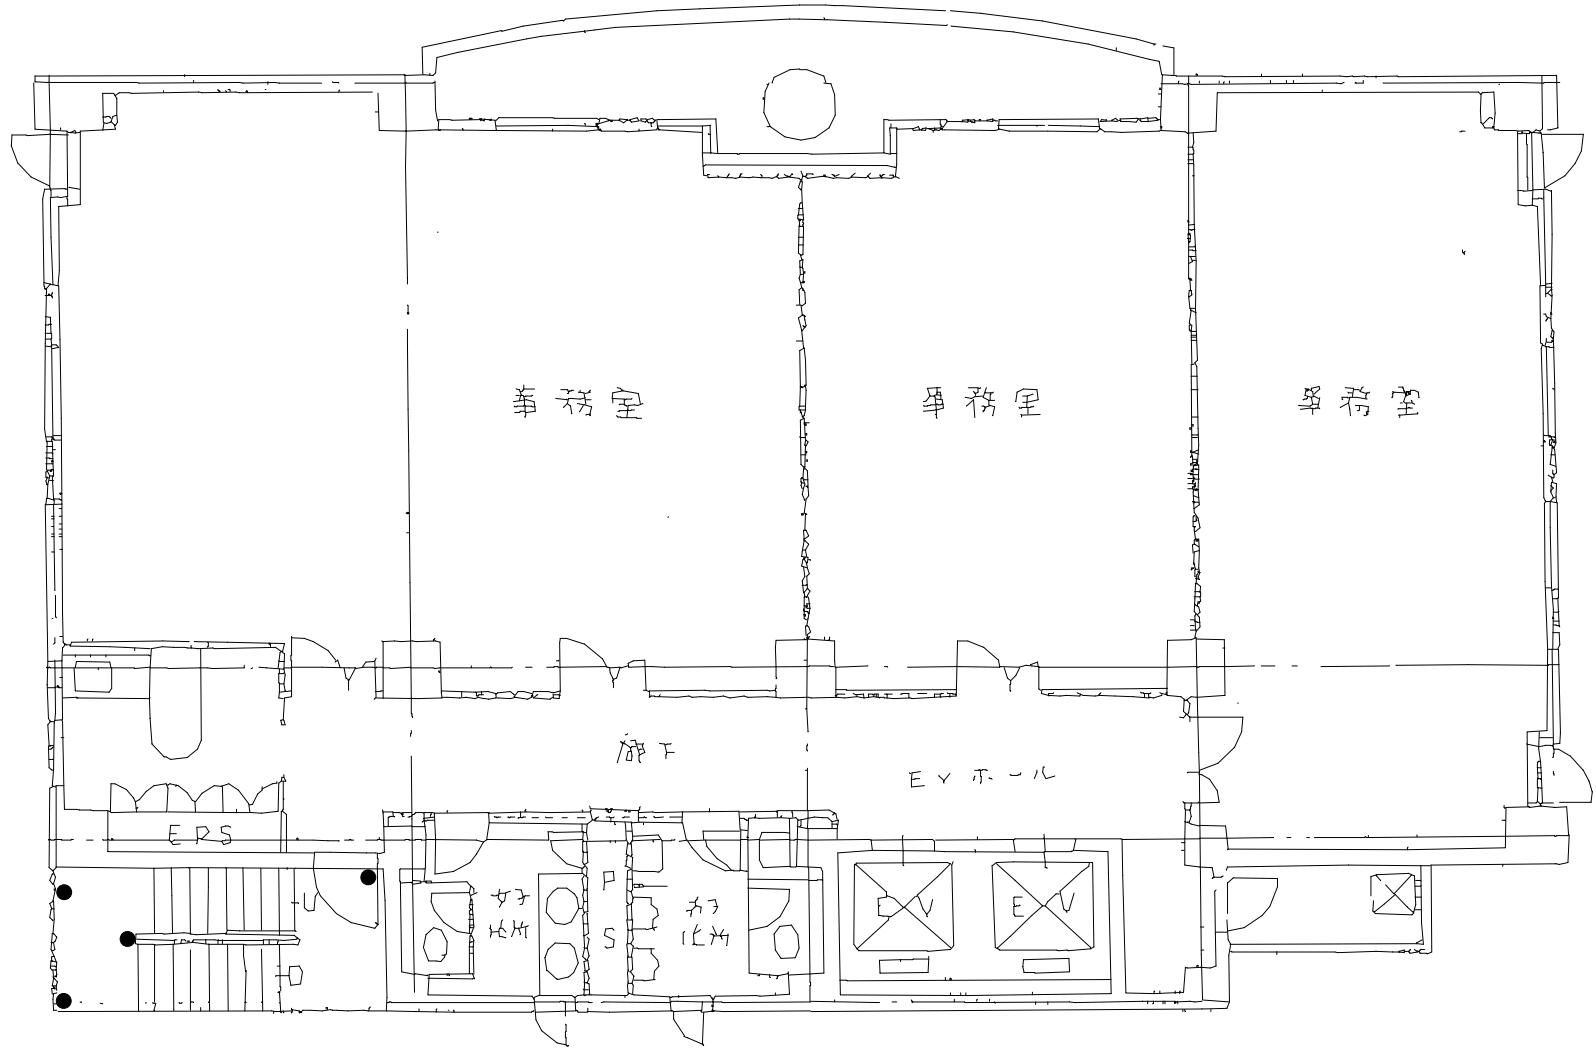


5 F 天井

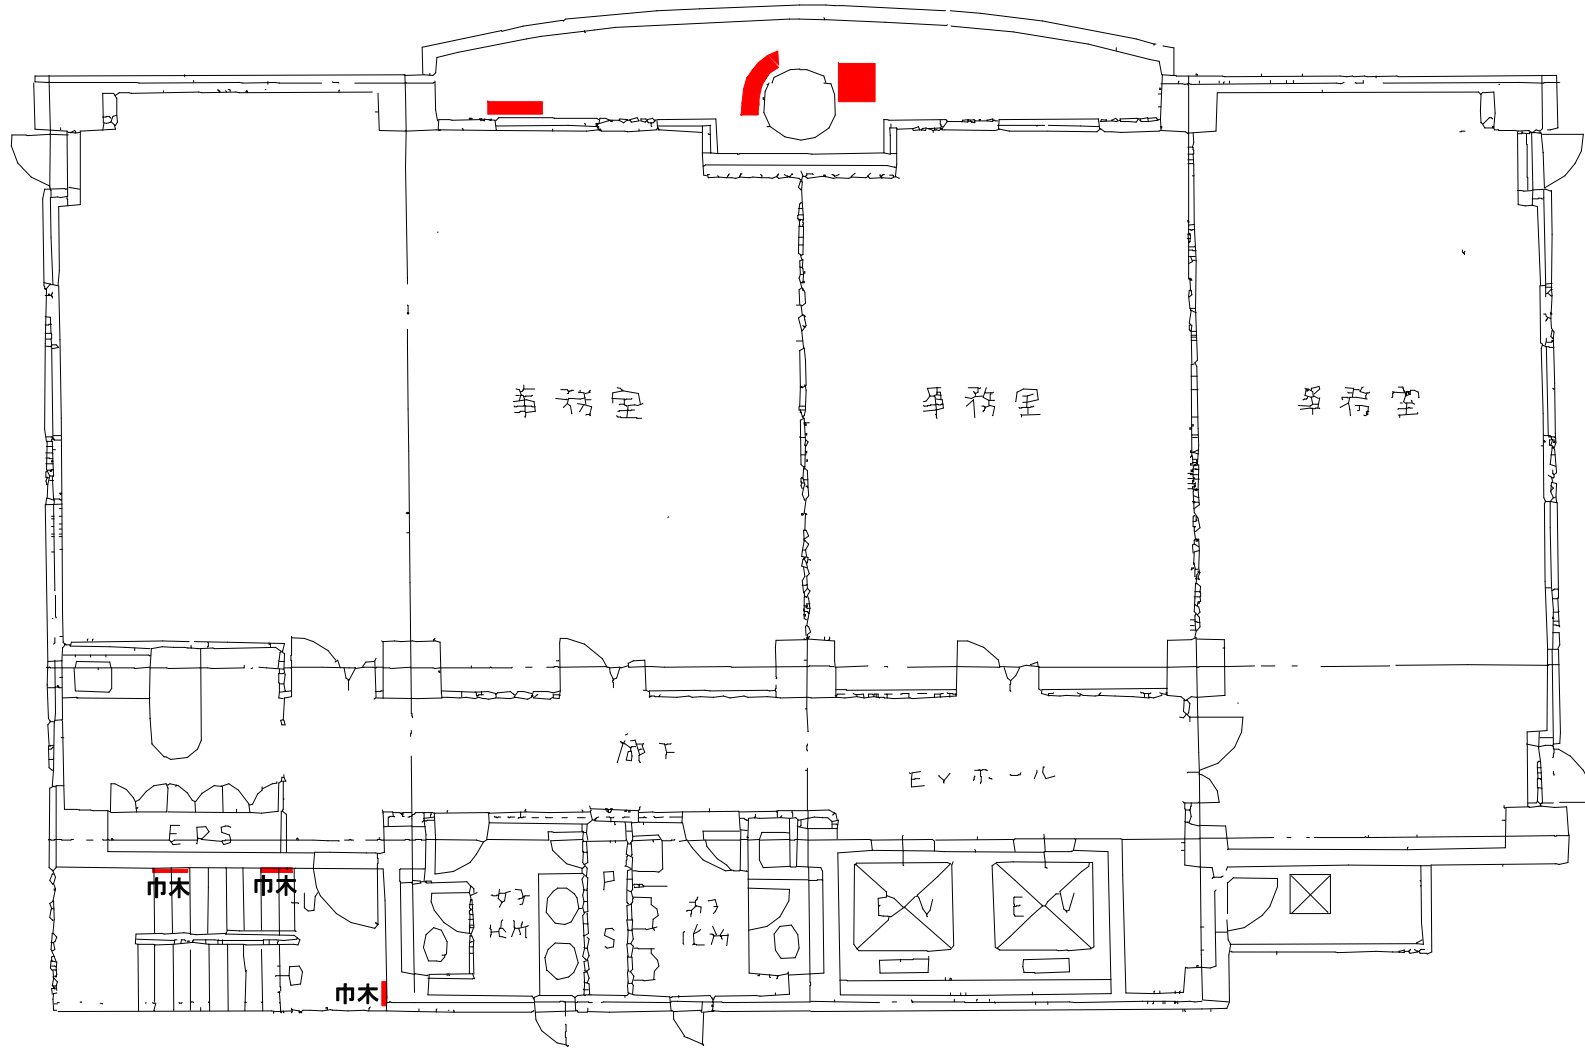

5 F 床

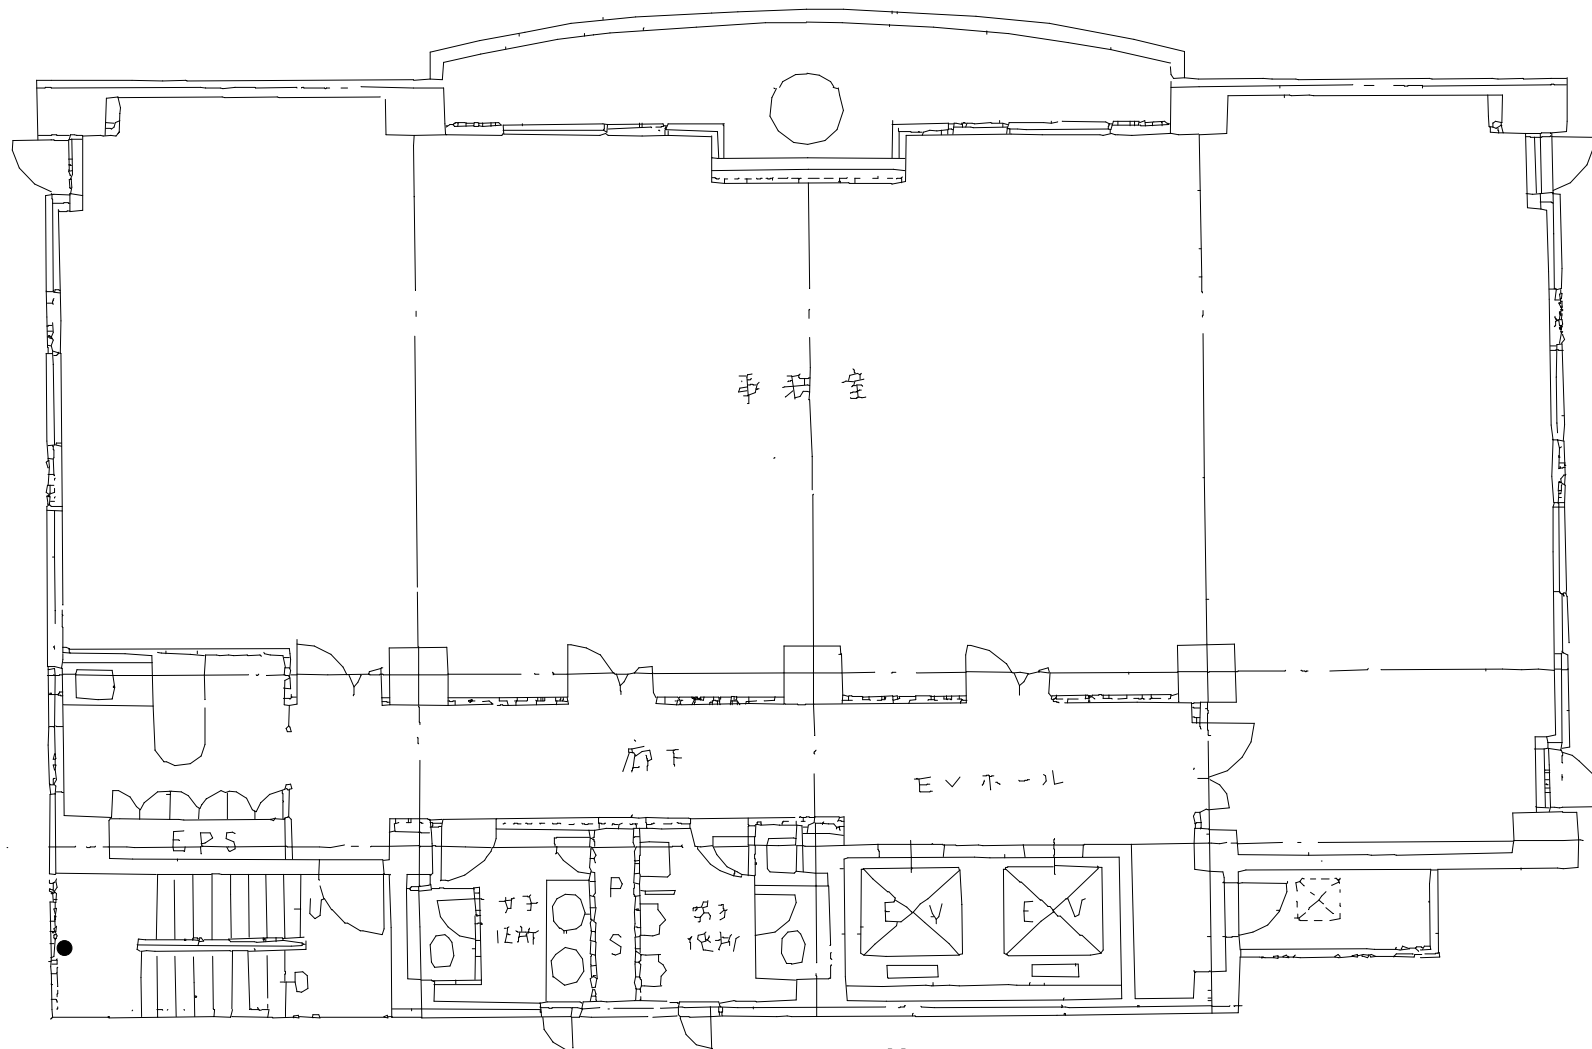


4 F 天井

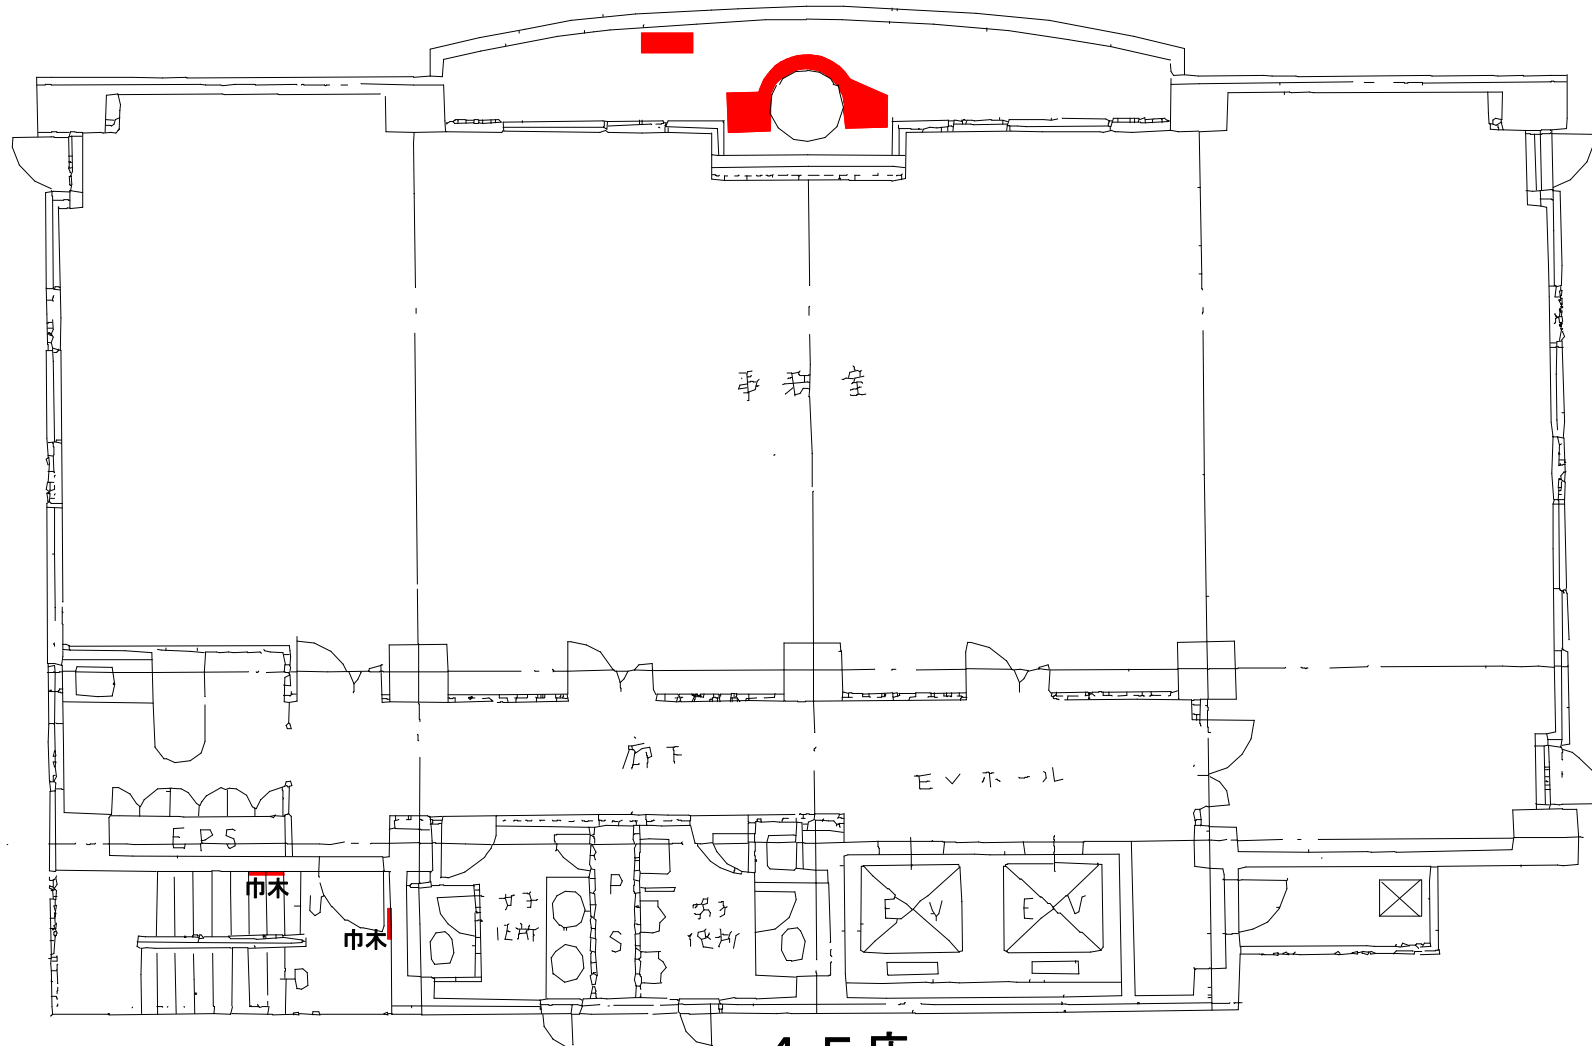


4 F 床




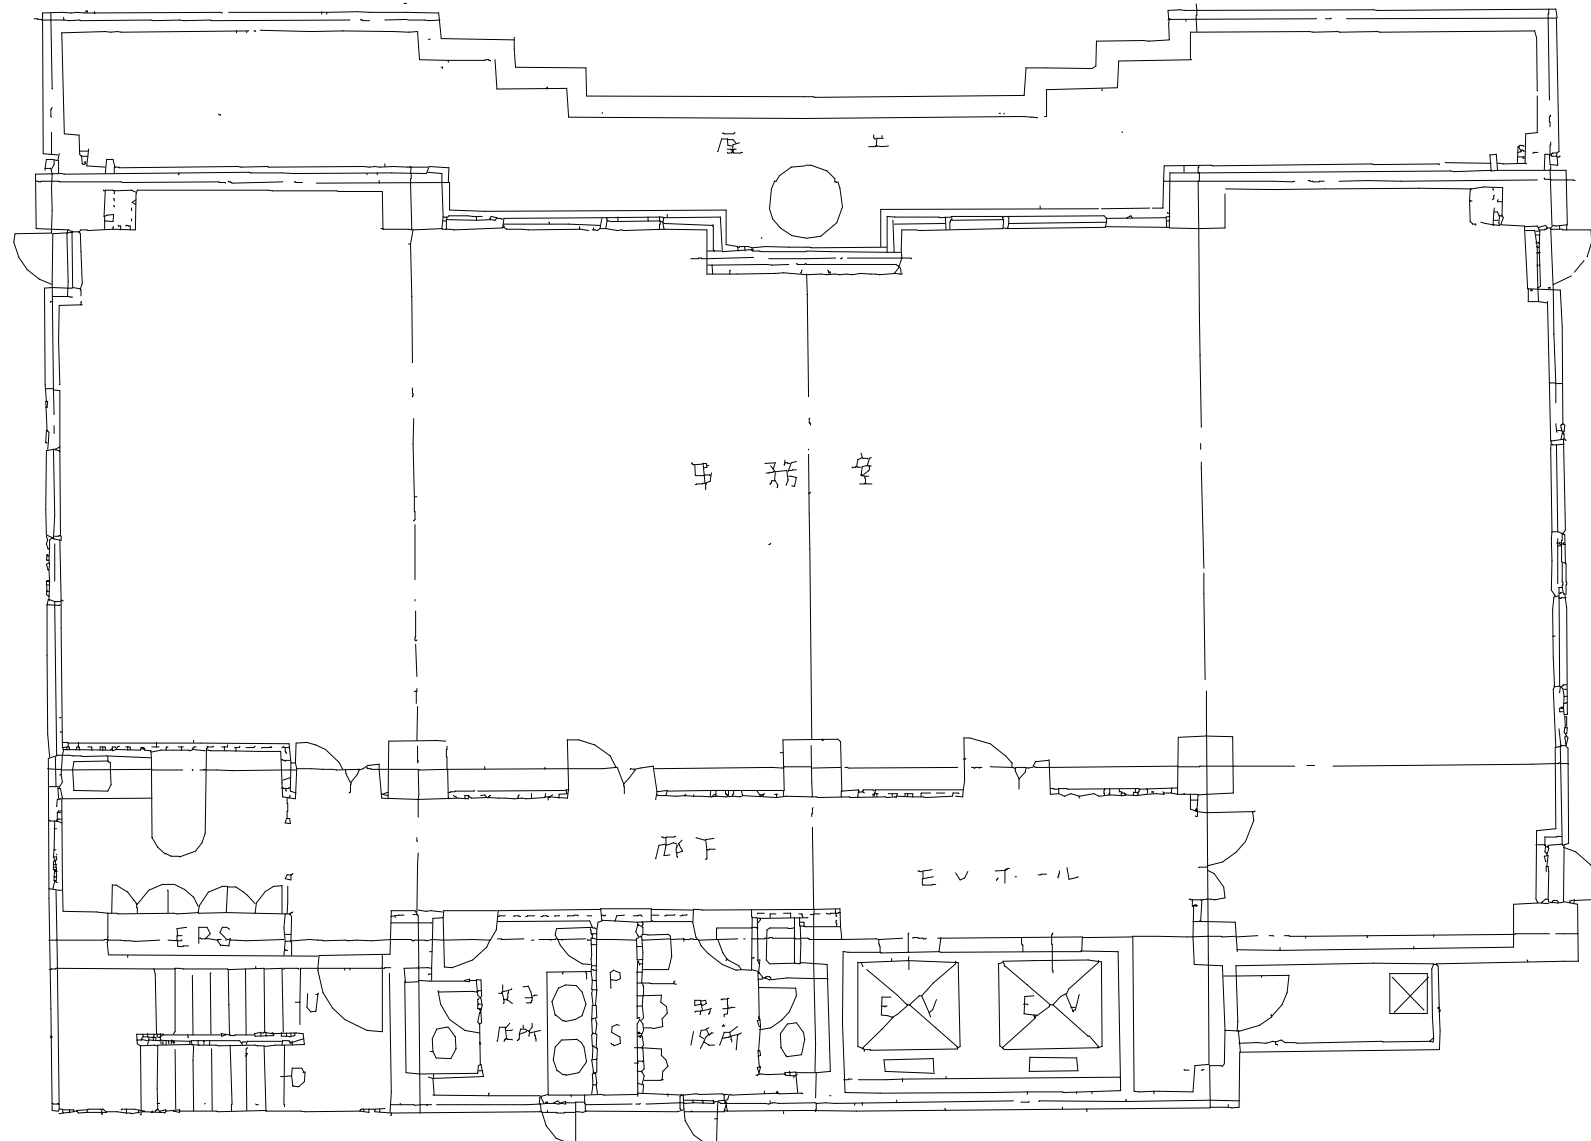


3 F 天井

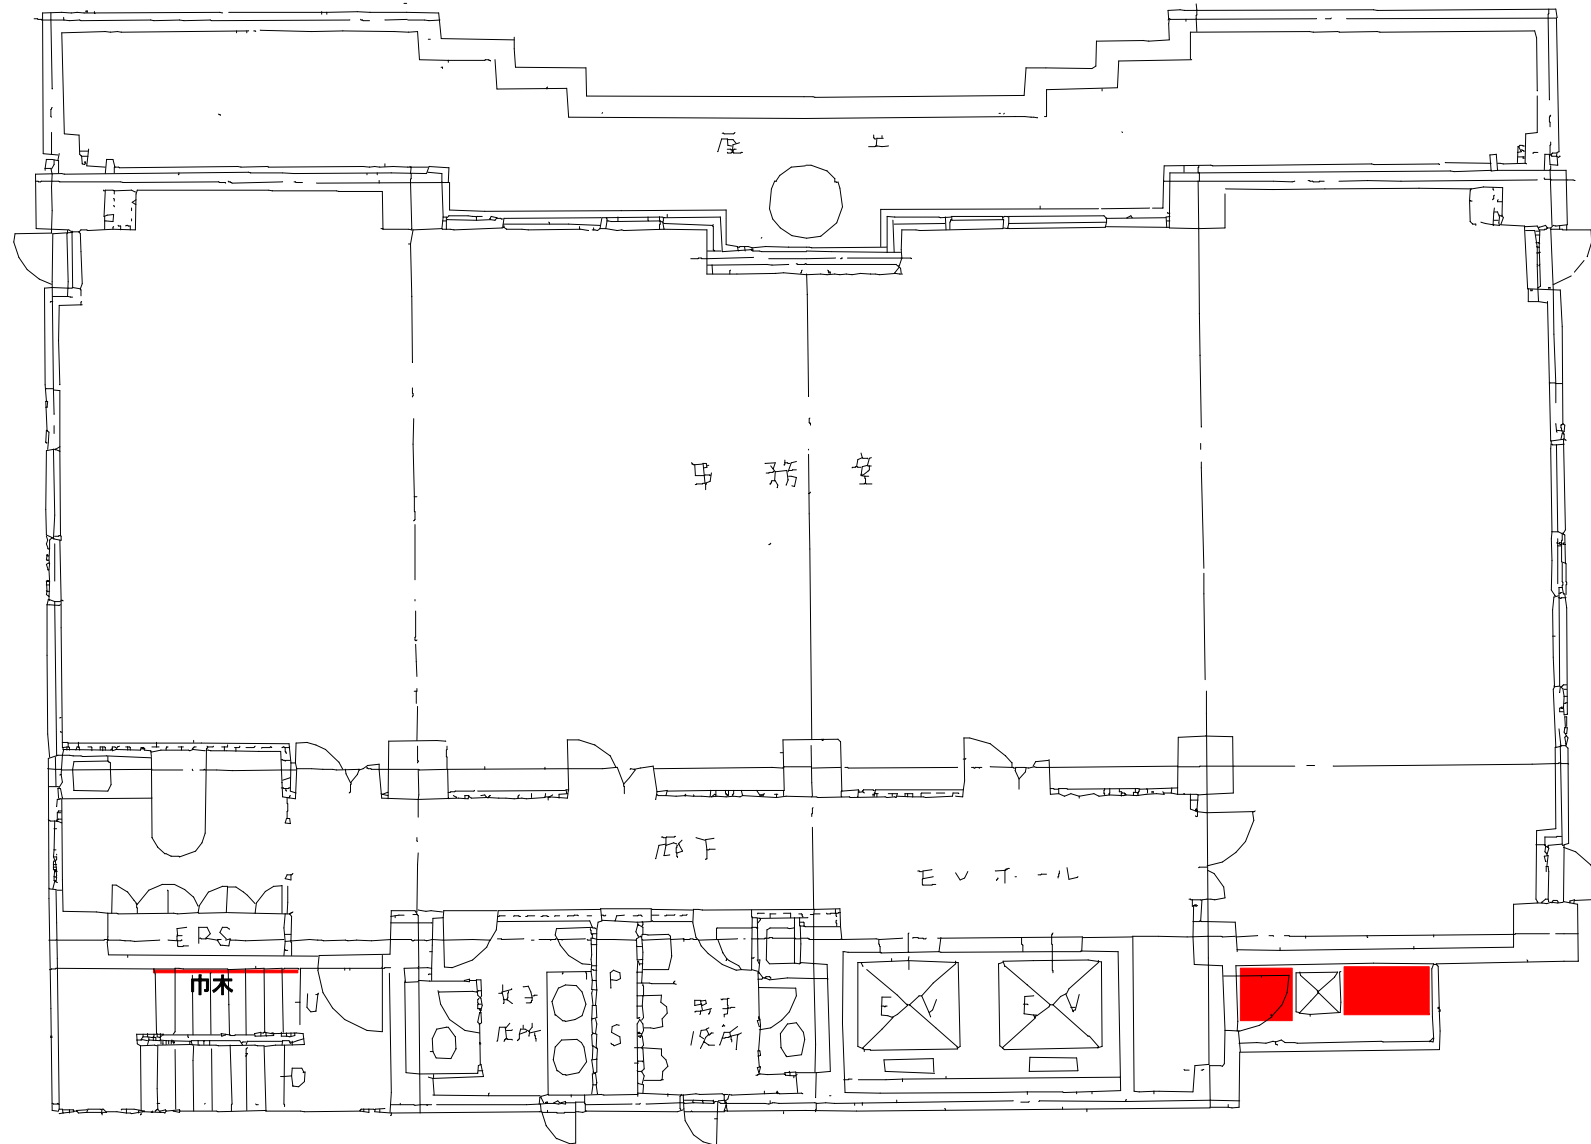


3 F 床

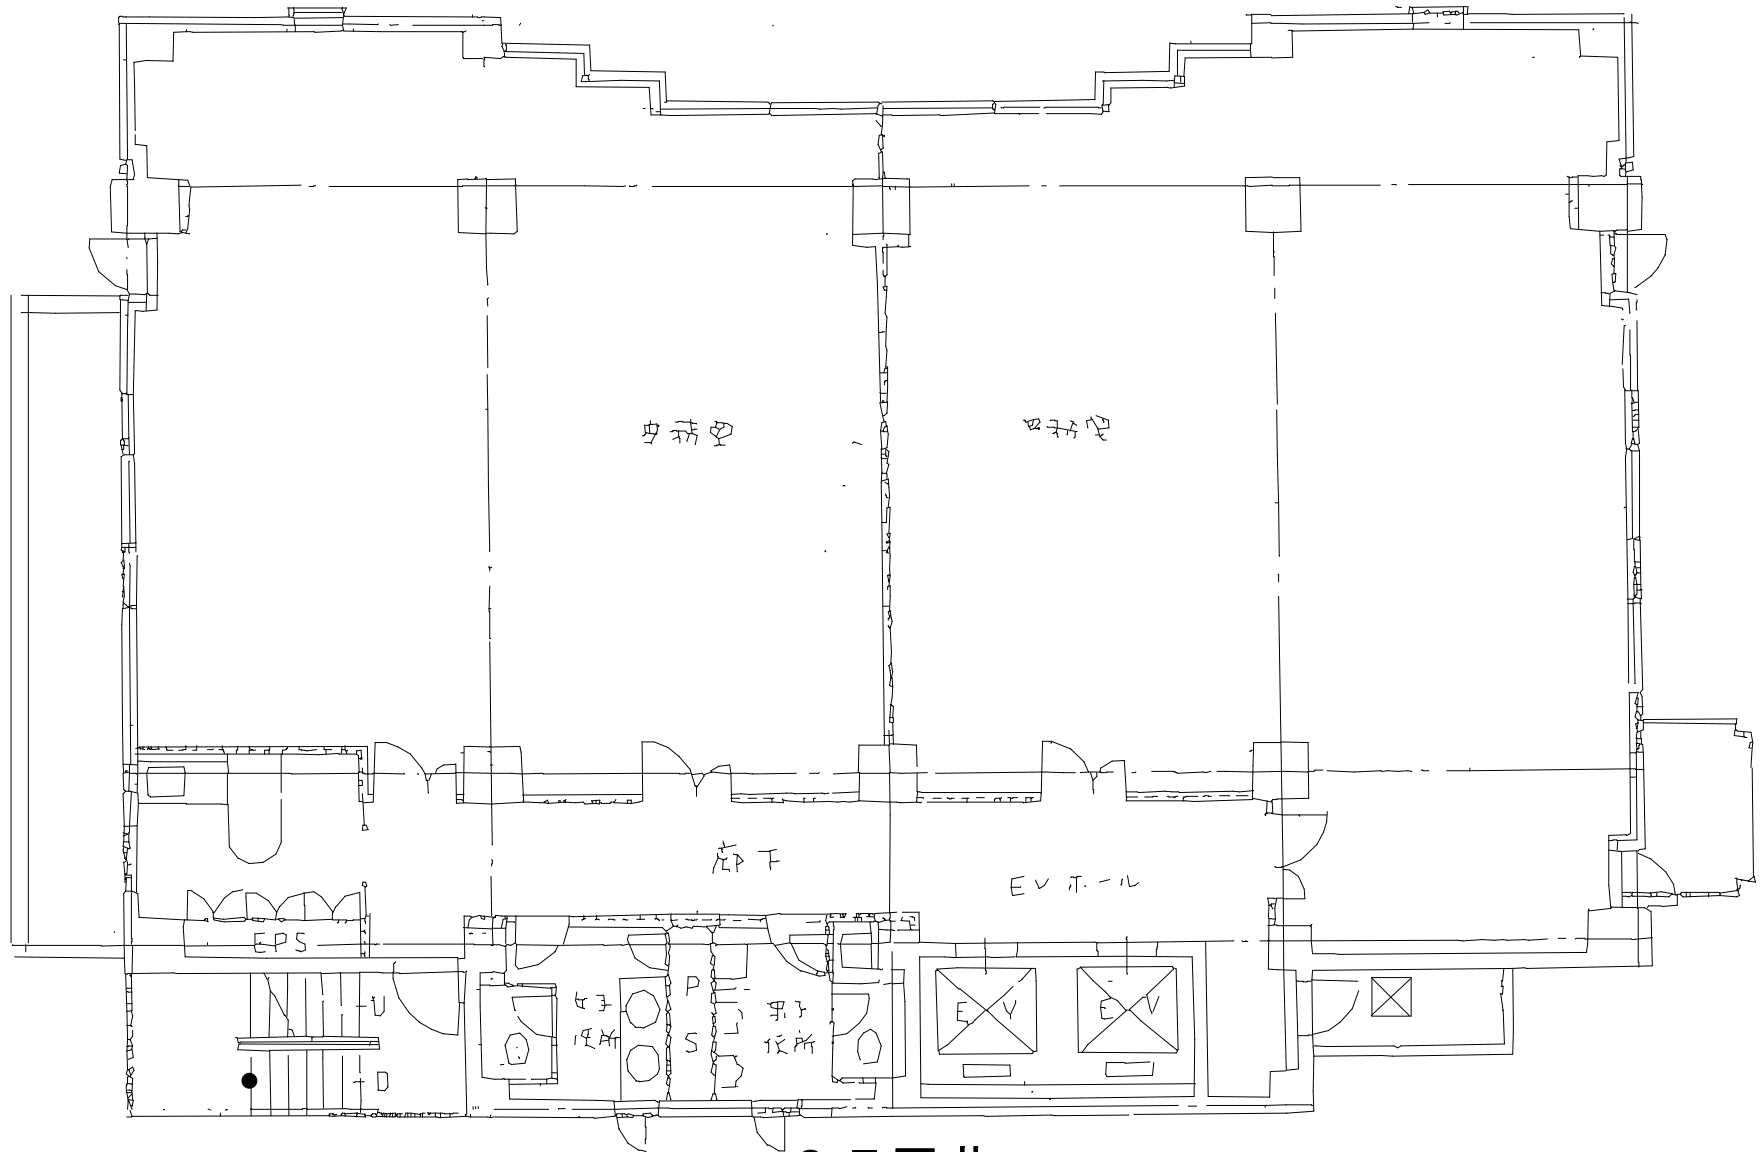

2 F 天井

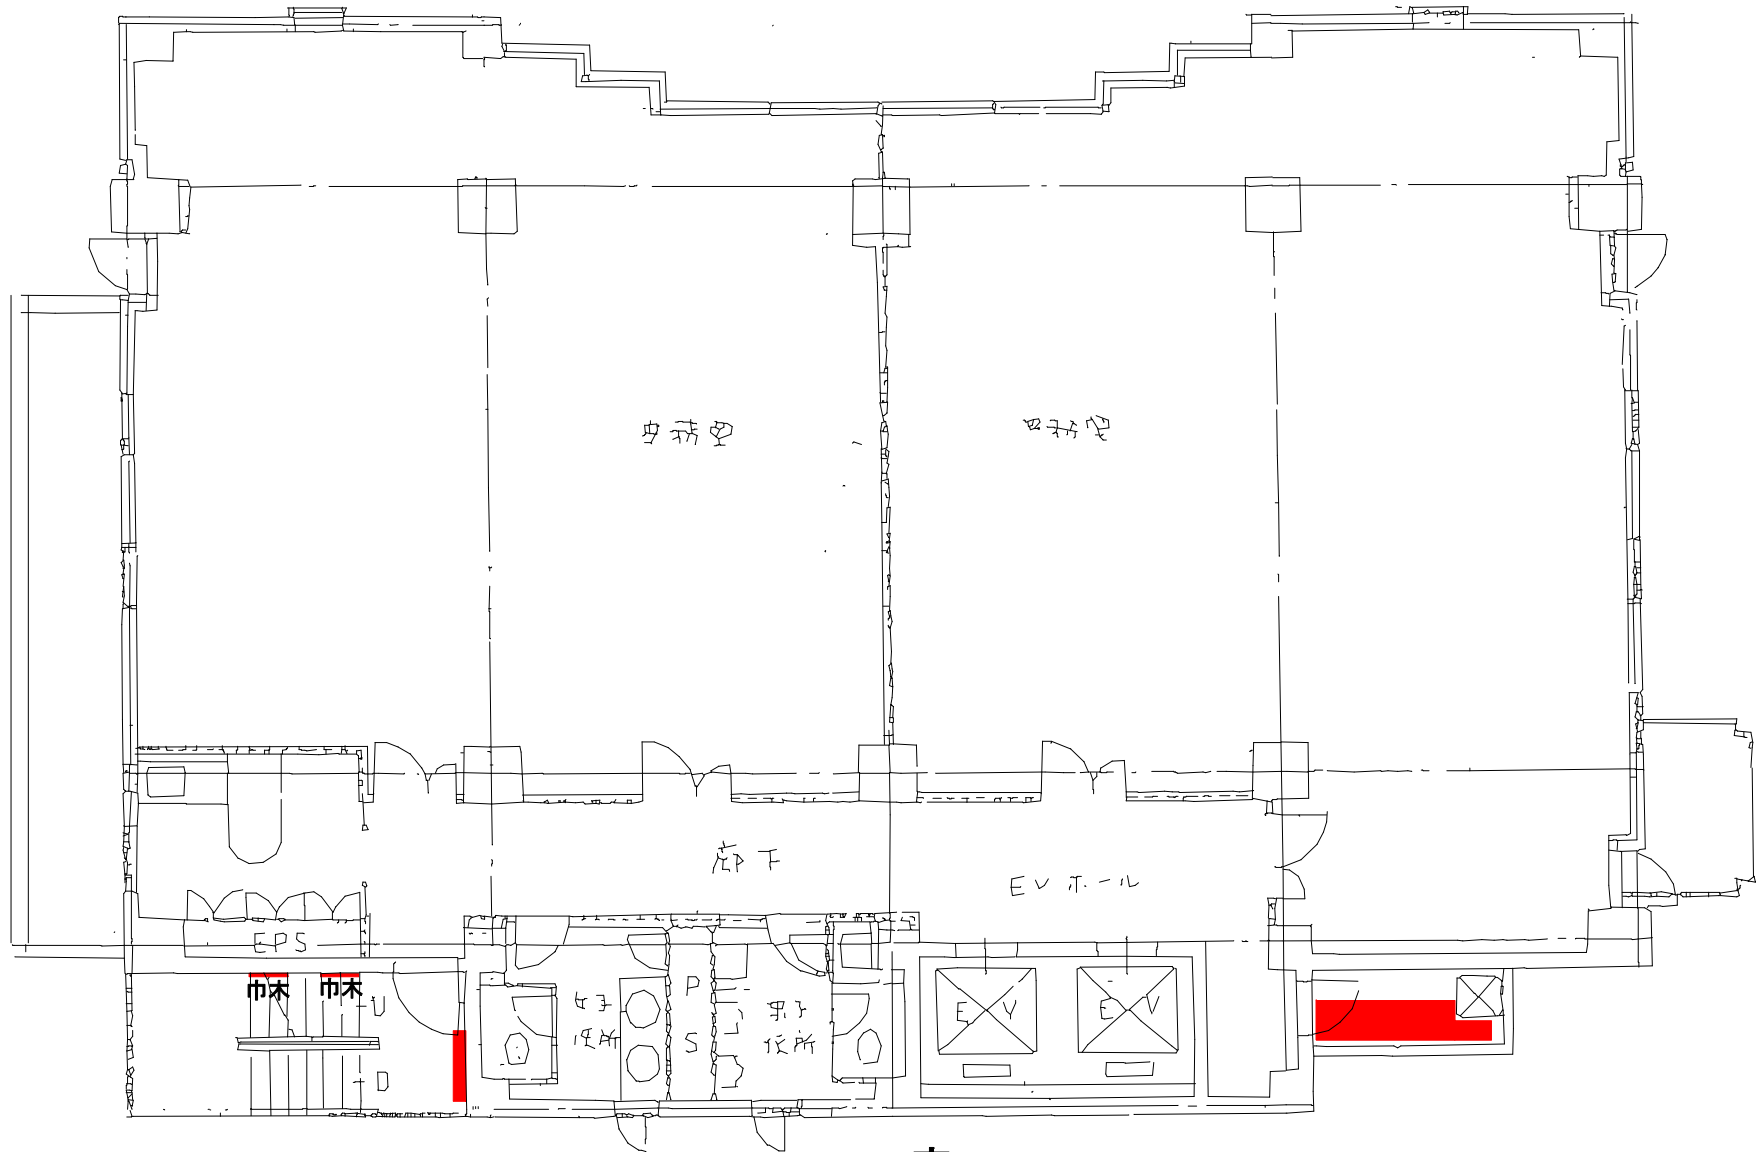

2 F 床

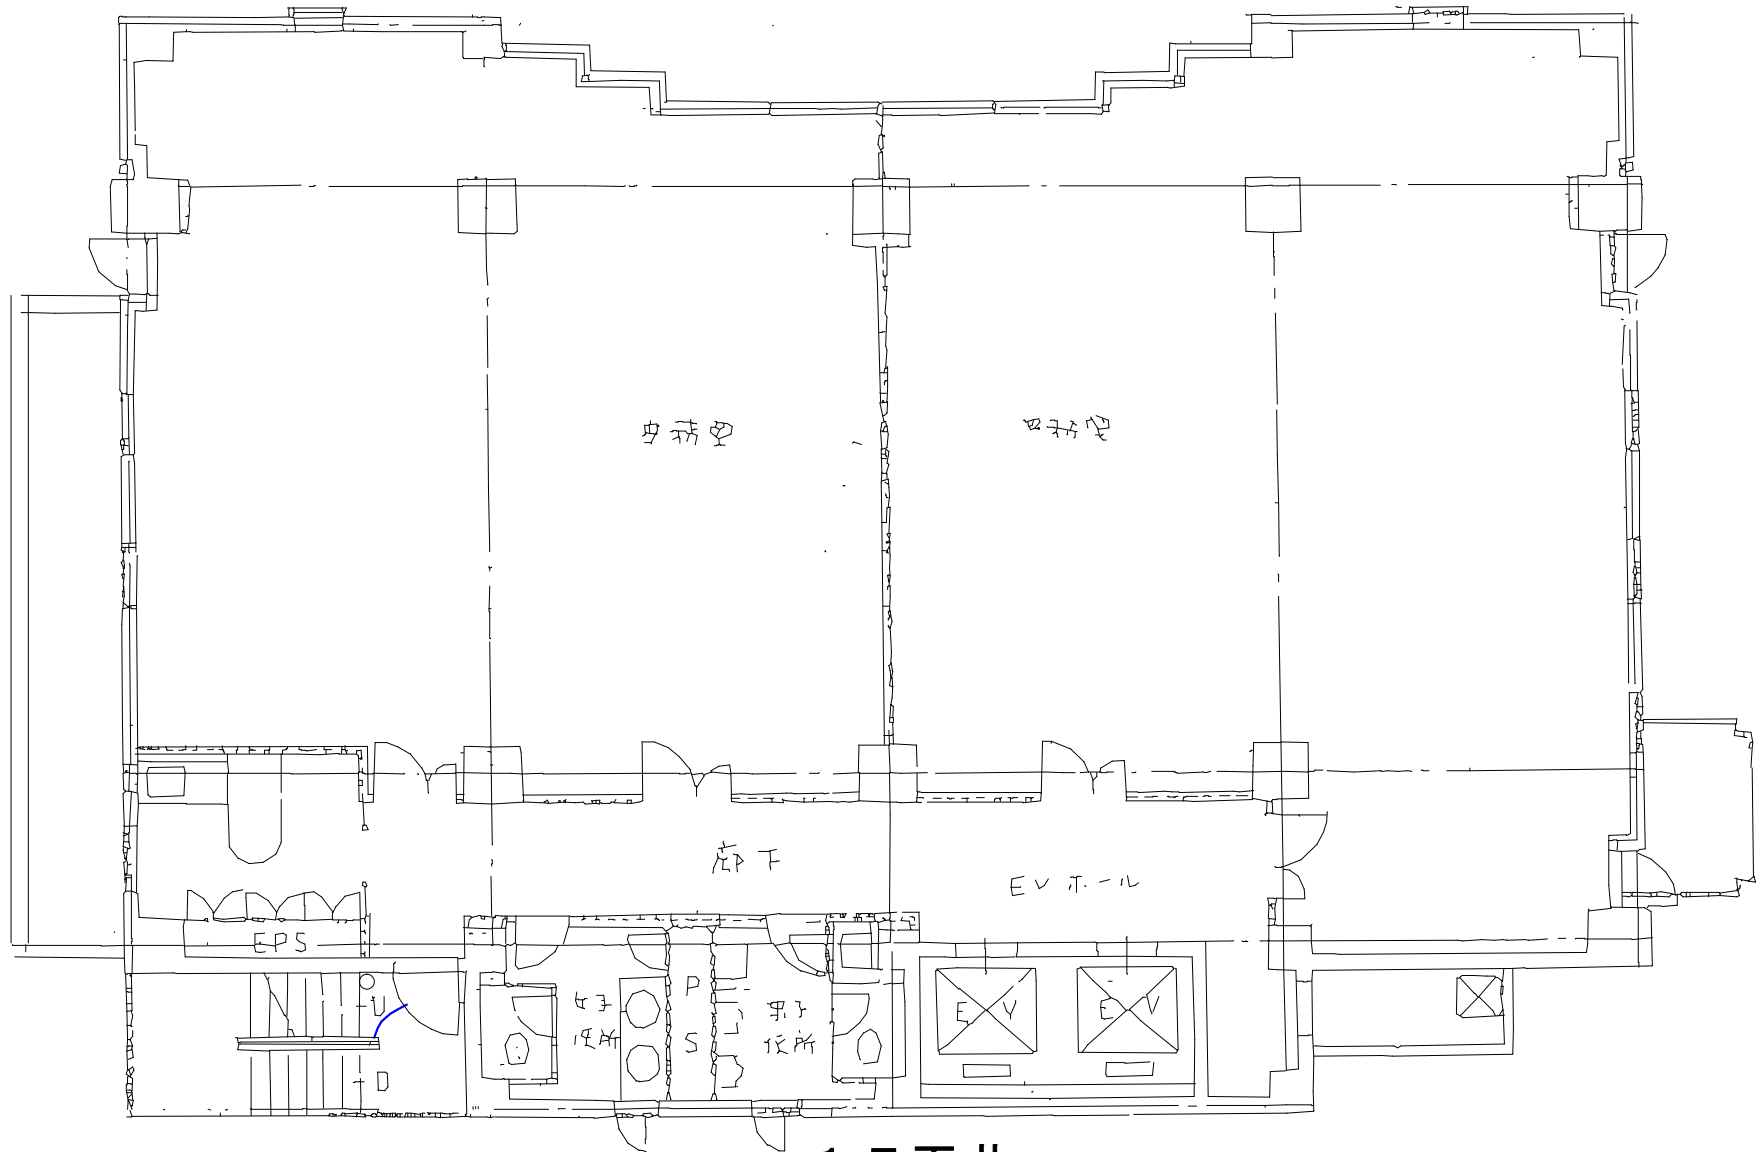

1 F 天井